


ELEVATION  
E-02

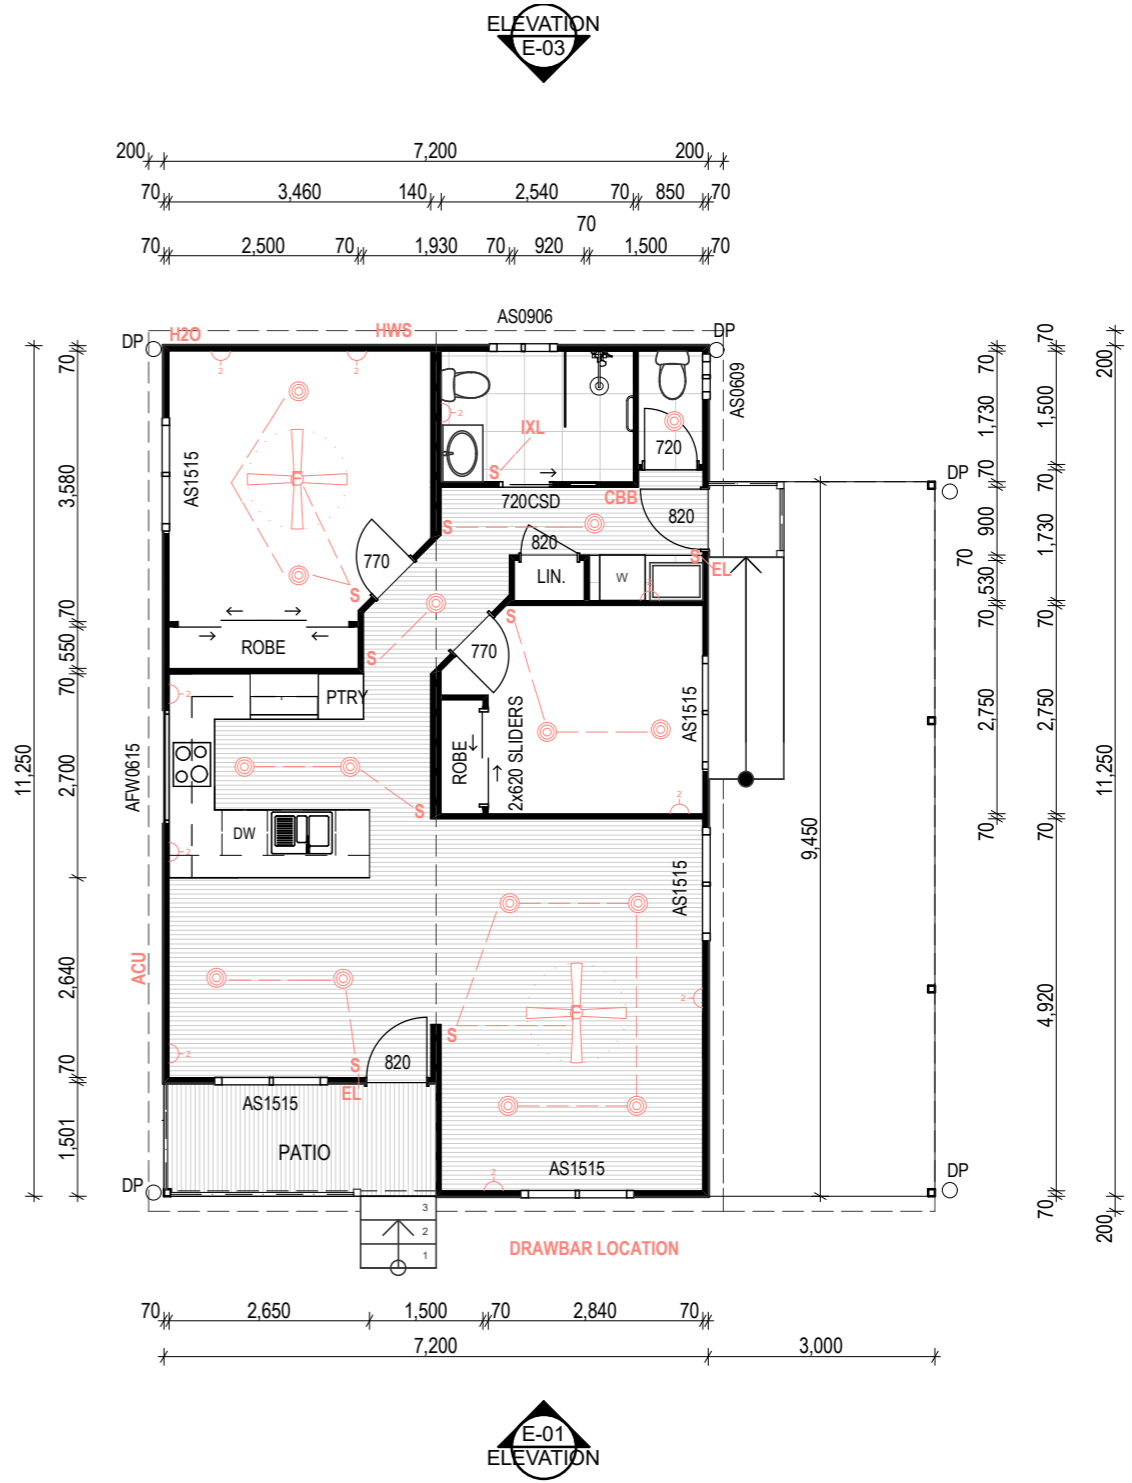

NOTES:  
THE INFORMATION CONTAINED IN THE PLANS IS  
COPYRIGHT AND MAY NOT BE USED OR COPIED.

ALL DIMENSIONS TO BE CHECKED BEFORE  
COMMENCEMENT OF WORK.  
DO NOT SCALE DRAWING.



CRN KINGSTON PDE & PACIFIC HWY  
HEATHERBRAE NSW 2324

P: 02 40280111  
W: www.huntervalleyhomes.com.au

CLIENT: KARAUH WATERS ESTATE

ADDRESS: SITE 126

TYPE: THE DERWENT FRONT ENTRY

DRAWING TITLE: FLOOR PLAN

COUNCIL:

ISSUE: CONSTRUCTION

SCALE: 1:100


DATE: 25.09.18

PAGE: 1

THE COLORS USED ON THIS PLAN ARE FOR ILLUSTRATIVE PURPOSES AND SHOULD BE USED AS A GUIDE ONLY. PLEASE REFER TO QUOTE FOR EXACT INCLUSIONS & COLORS



E-01 ELEVATION 1:100

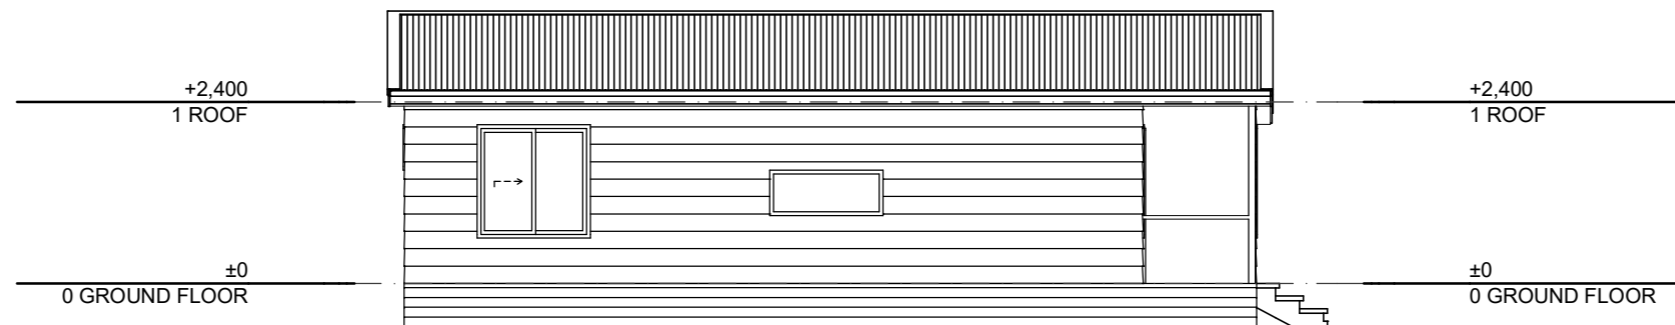

E-02 ELEVATION 1:100

NOTES:  
THE INFORMATION CONTAINED IN THE PLANS IS  
COPYRIGHT AND MAY NOT BE USED OR COPIED.  
  
ALL DIMENSIONS TO BE CHECKED BEFORE  
COMMENCEMENT OF WORK.  
DO NOT SCALE DRAWING.



CRN KINGSTON PDE & PACIFIC HWY  
HEATHERBRAE NSW 2324  
  
P: 02 40280111  
W: www.huntervalleyhomes.com.au

CLIENT: KARAUH WATERS ESTATE

ADDRESS: SITE 126

TYPE: THE DERWENT FRONT ENTRY

DRAWING TITLE: ELEVATIONS 1 & 2

COUNCIL:


ISSUE: CONSTRUCTION

SCALE: 1:100


DATE:

PAGE: 2

THE COLORS USED ON THIS PLAN ARE FOR ILLUSTRATIVE PURPOSES AND SHOULD BE USED AS A GUIDE ONLY. PLEASE REFER TO QUOTE FOR EXACT INCLUSIONS & COLORS

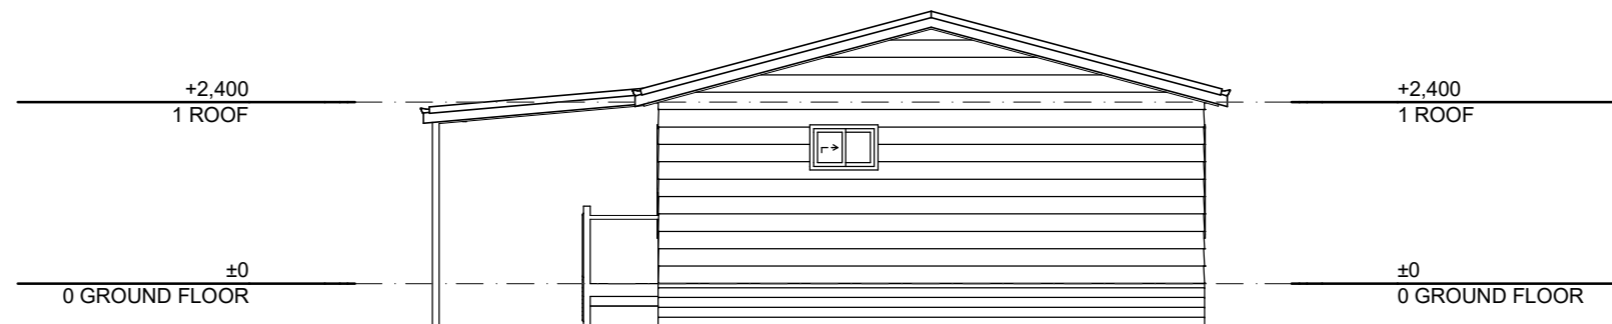

E-03 ELEVATION 1:100

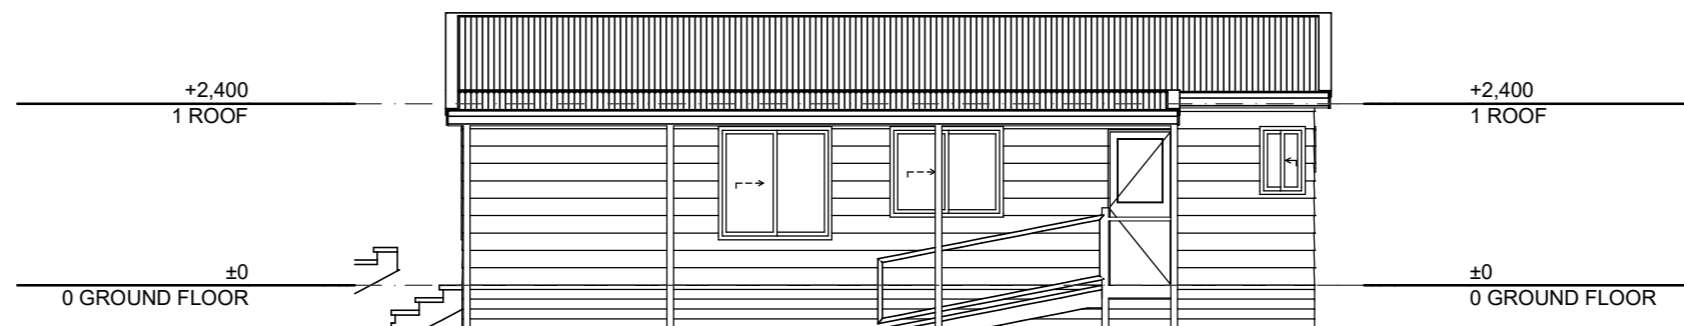

E-04 ELEVATION 1:100

NOTES:  
THE INFORMATION CONTAINED IN THE PLANS IS  
COPYRIGHT AND MAY NOT BE USED OR COPIED.  
  
ALL DIMENSIONS TO BE CHECKED BEFORE  
COMMENCEMENT OF WORK.  
DO NOT SCALE DRAWING.



CRN KINGSTON PDE & PACIFIC HWY  
HEATHERBRAE NSW 2324  
  
P: 02 40280111  
W: www.huntervalleyhomes.com.au

CLIENT: KARAUH WATERS ESTATE

ADDRESS: SITE 126

TYPE: THE DERWENT FRONT ENTRY

DRAWING TITLE: EAST & WEST ELEVATIONS

COUNCIL:

ISSUE: CONSTRUCTION

SCALE: 1:100

DATE:

PAGE: 4